




SECTION—UNREINFORCED RETAINING WALL  
SCALE: NONE

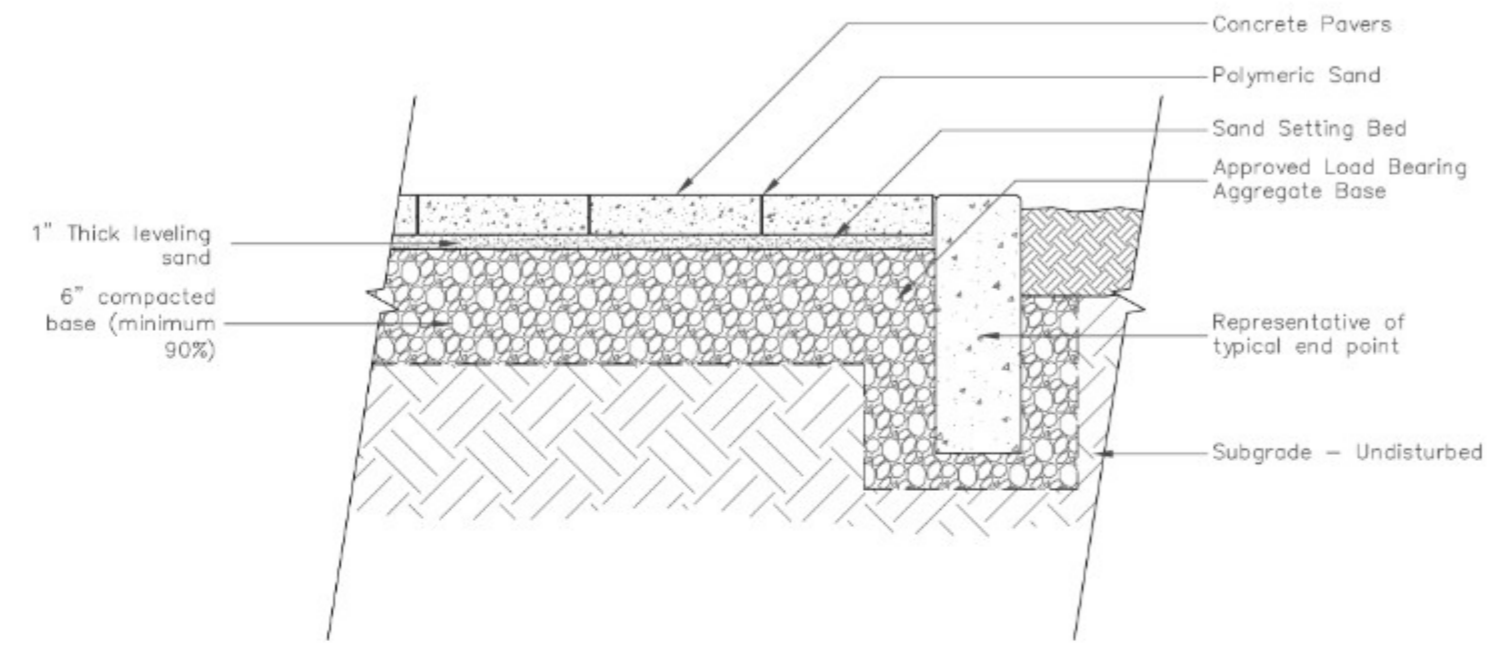

SECTION—CONCRETE PAVER INSTALLATION  
SCALE: NONE

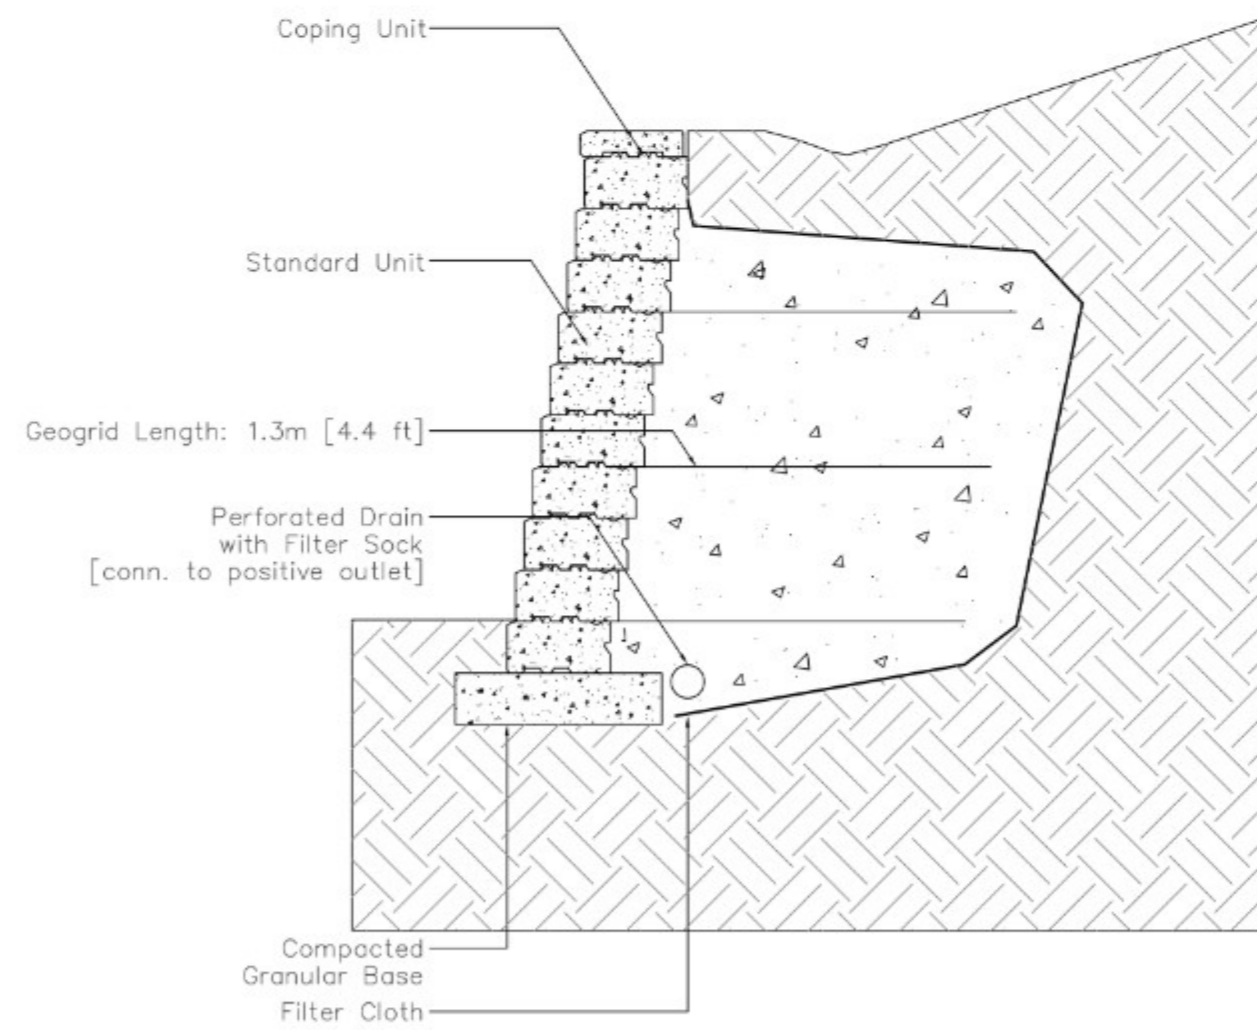

SECTION—GEOGRID REINFORCED RETAINING WALL  
SCALE: NONE

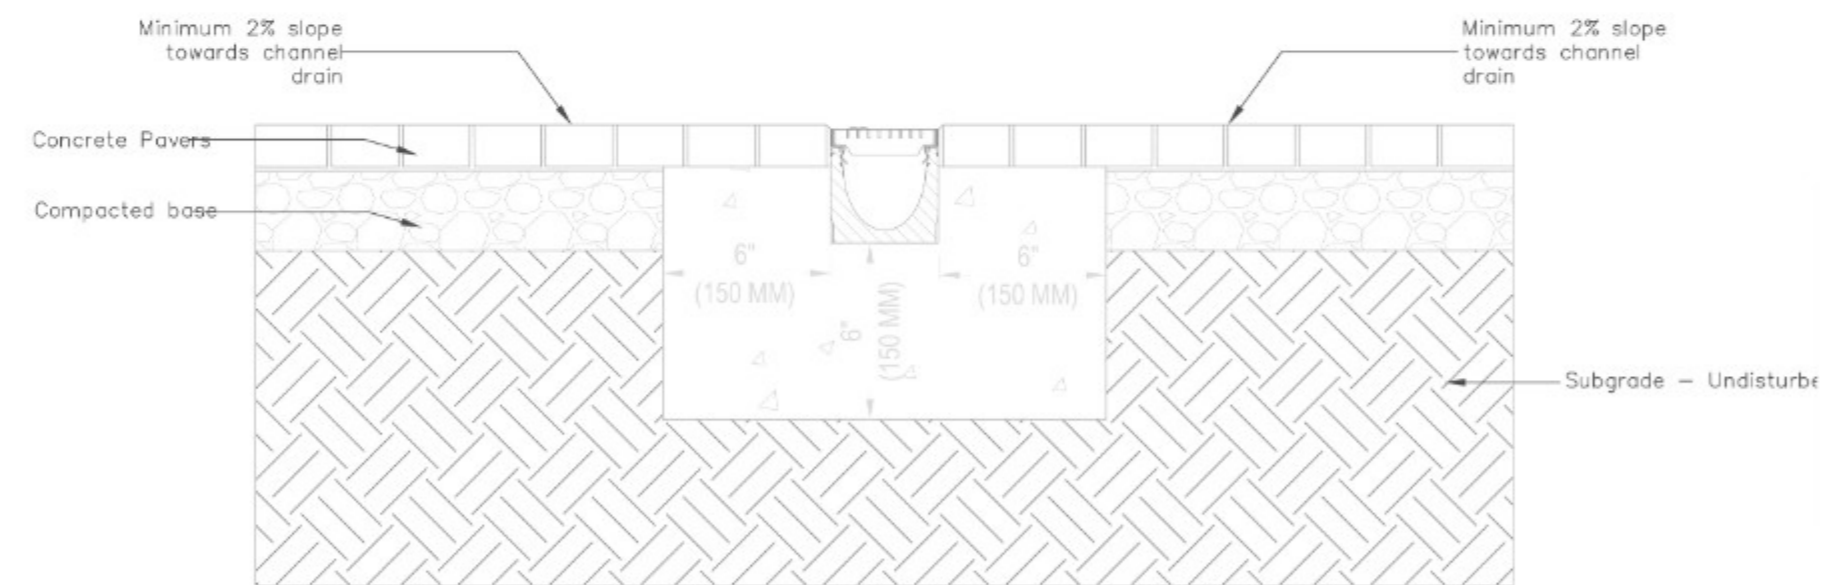

SECTION—NDS CHANNEL DRAIN  
SCALE: NONE