


OPEN SPACE

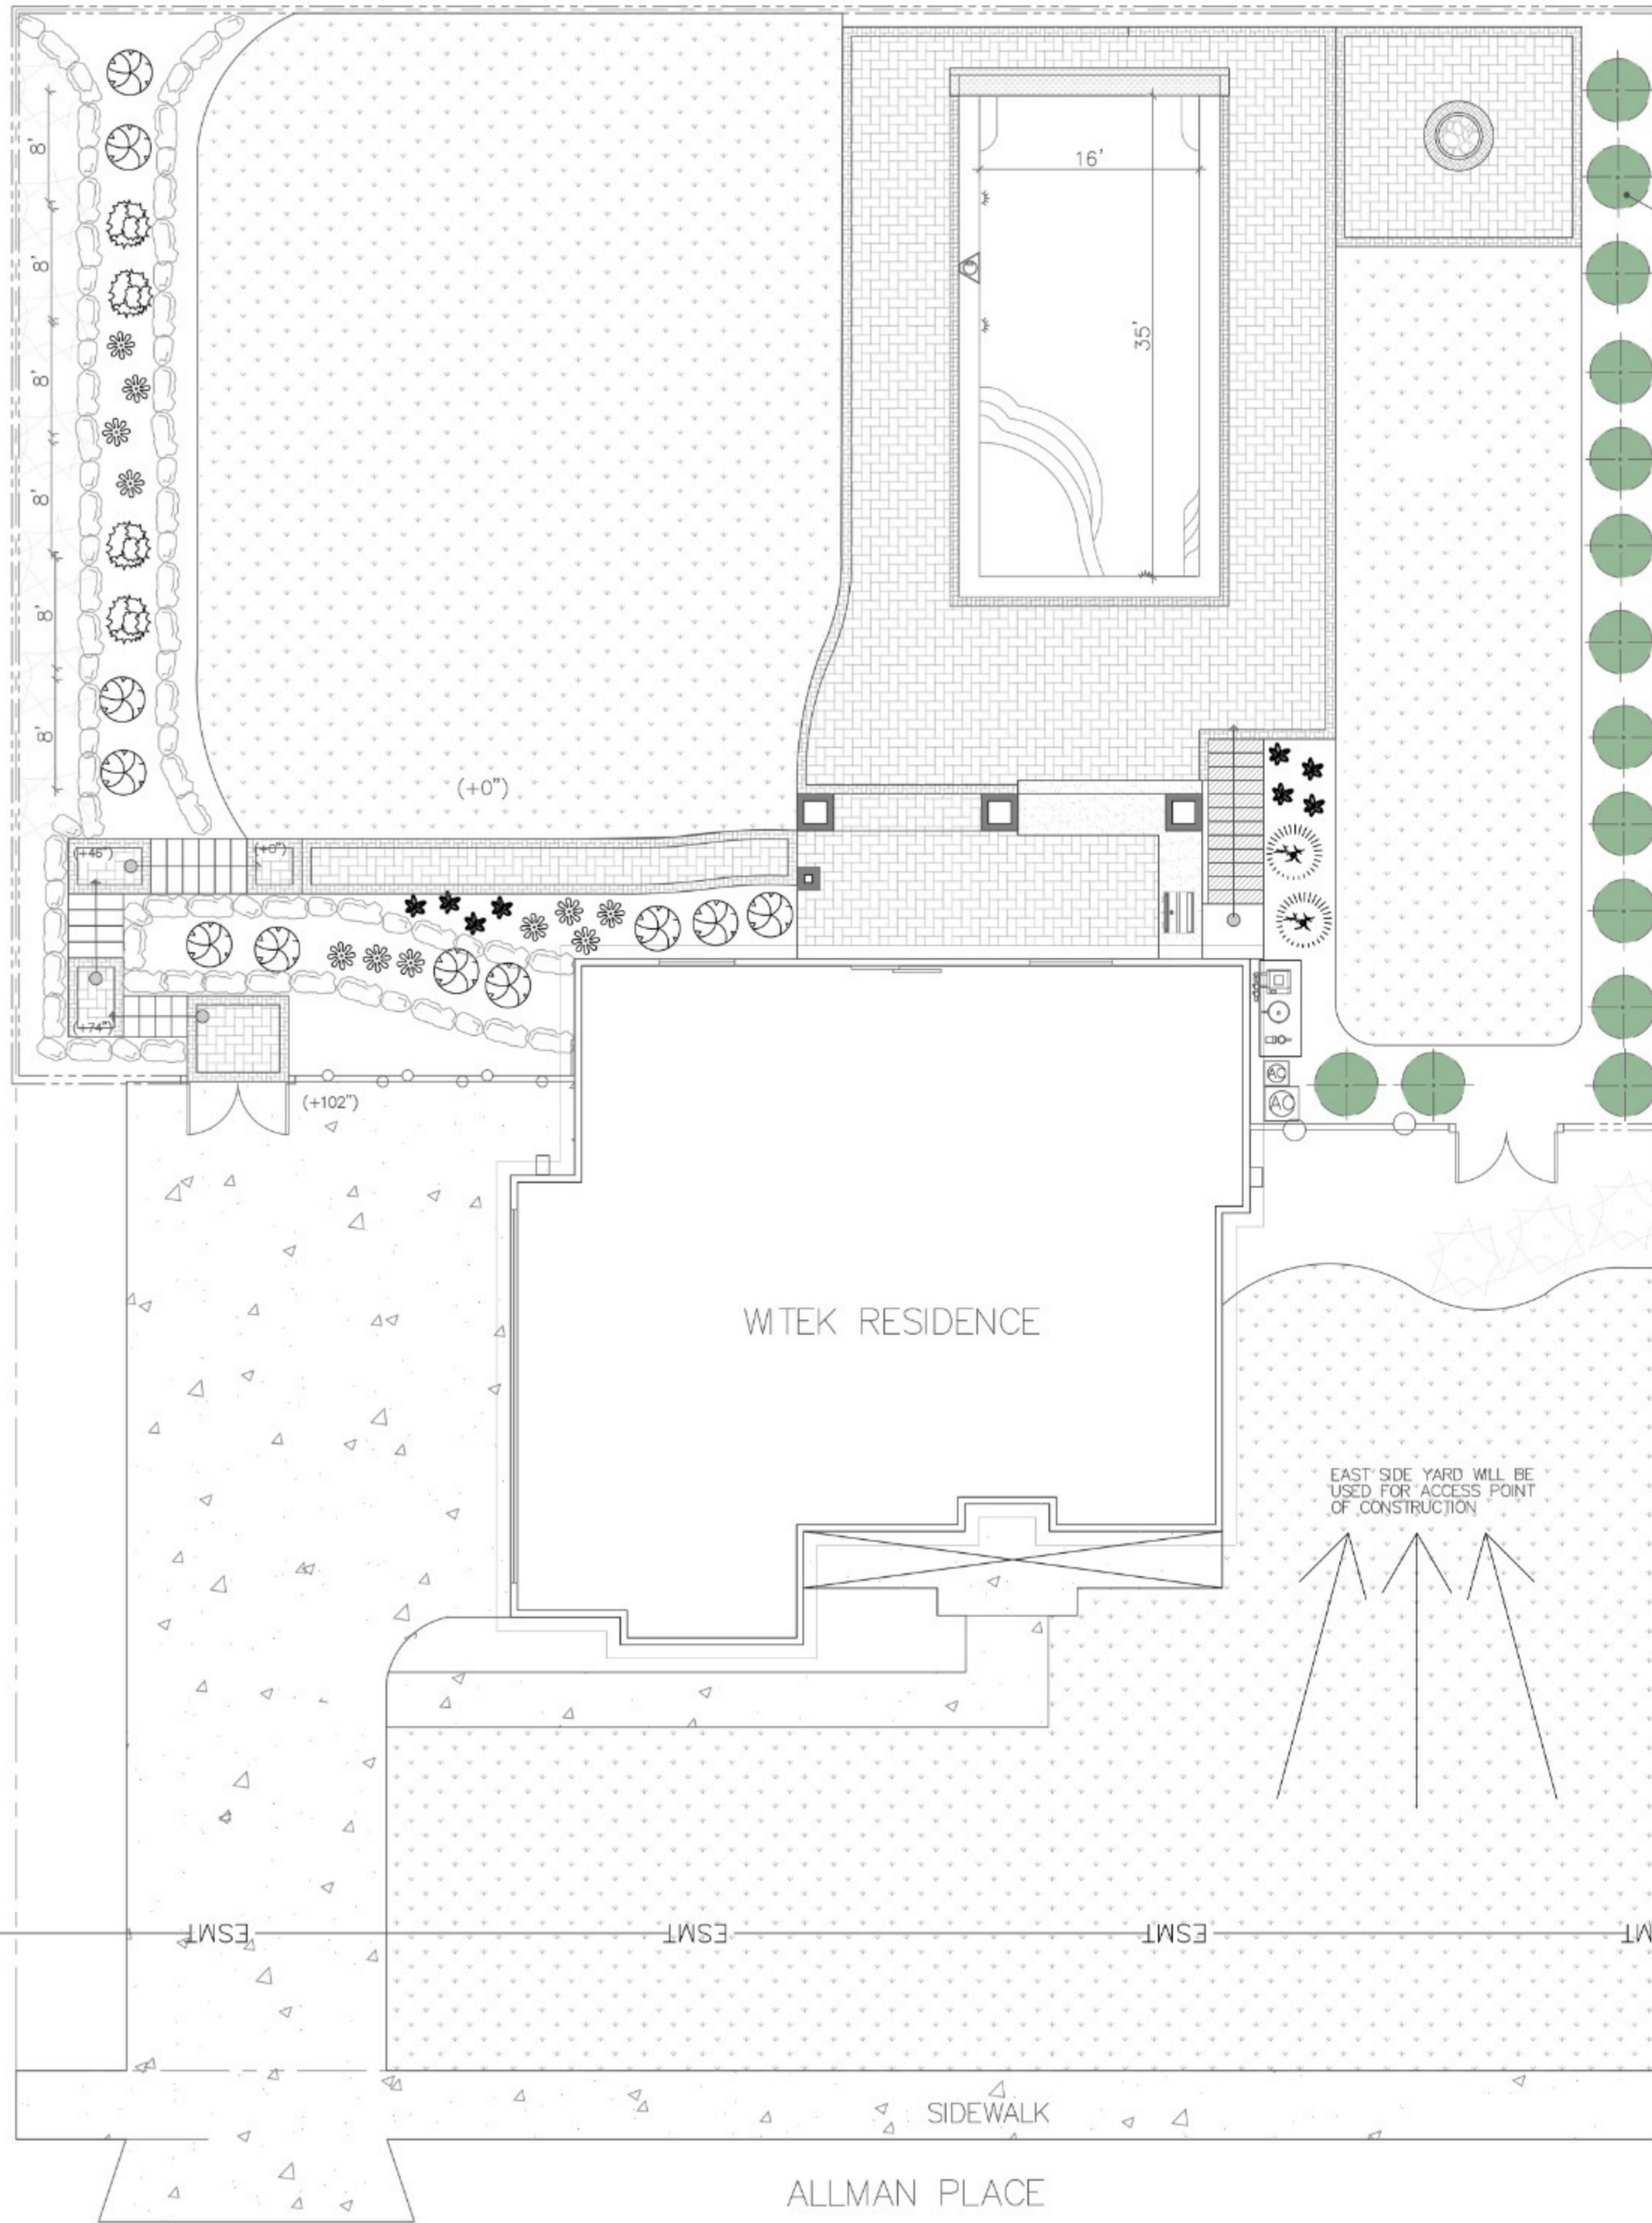

EXISTING GREEN GIANT REMAIN

PLANTING LEGEND

COMMON NAME

QTY. BOTANICAL NAME

QTY.	BOTANICAL NAME	COMMON NAME	
10	<i>Thuja standishii x plicata</i>	'Green Giant' Arborvitae	7' to 8'
11	<i>Juniperus chinensis 'Sea Green'</i>	Sea Green Juniper	#3 gallon
2	<i>Buxus sempervirens 'Pyramidalis'</i>	Pyramidal boxwoods	#3 gallon
4	panicle hydrangea	Lil' Quick Fire Hydrangea	#3 gallon
8	<i>Miscanthus sinensis</i>	Little Zebra Dwarf Japanese Silver Grass	#2 gallon
11	Lilyturfs	Liriope	#1 gallon

EAST SIDE YARD WILL BE USED FOR ACCESS POINT OF CONSTRUCTION

ESMT ESMT ESMT ESMT

SIDEWALK

ALLMAN PLACE

WTEK RESIDENCE